


Sample Site Plan

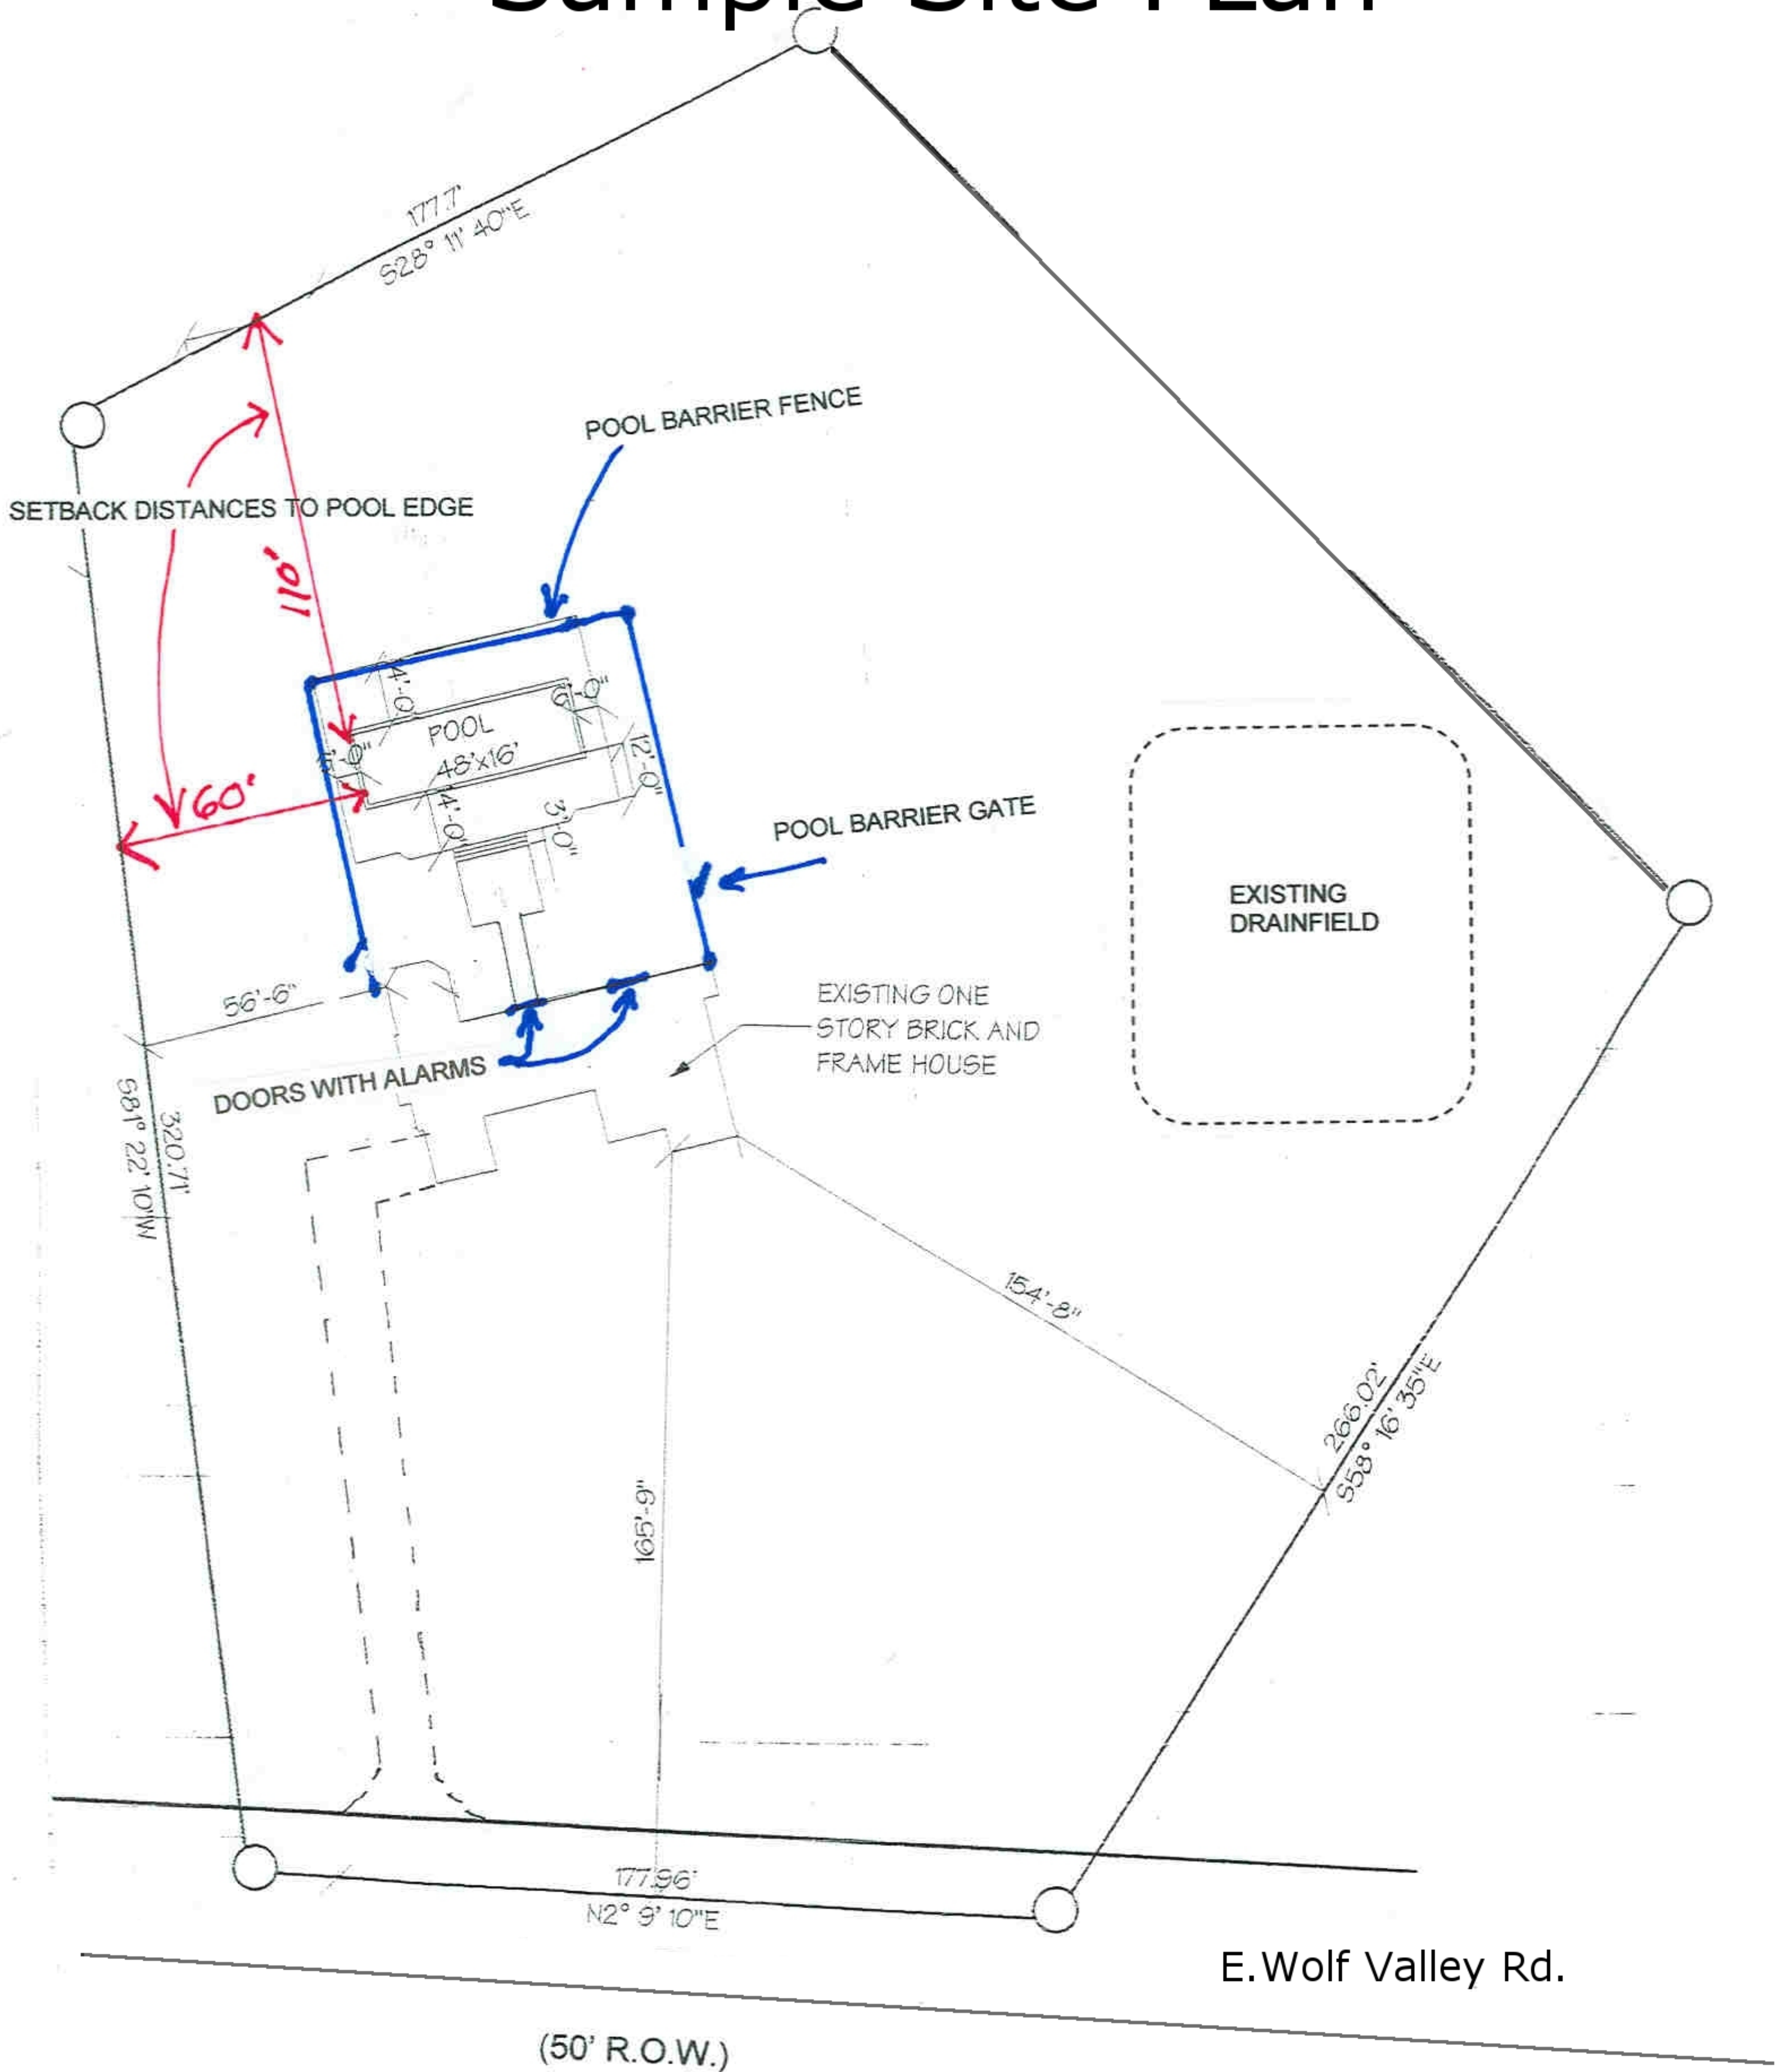

PLAT OF PROPERTY SHOWING PROPOSED POOL